





Green = New construction

Grey = Moved or demolished temporary walls

Black = Reused existing walls

Moholy-Nagy  
Exhibition Design  
Davidson Gallery  
Version 5  
Date: 5.7.15

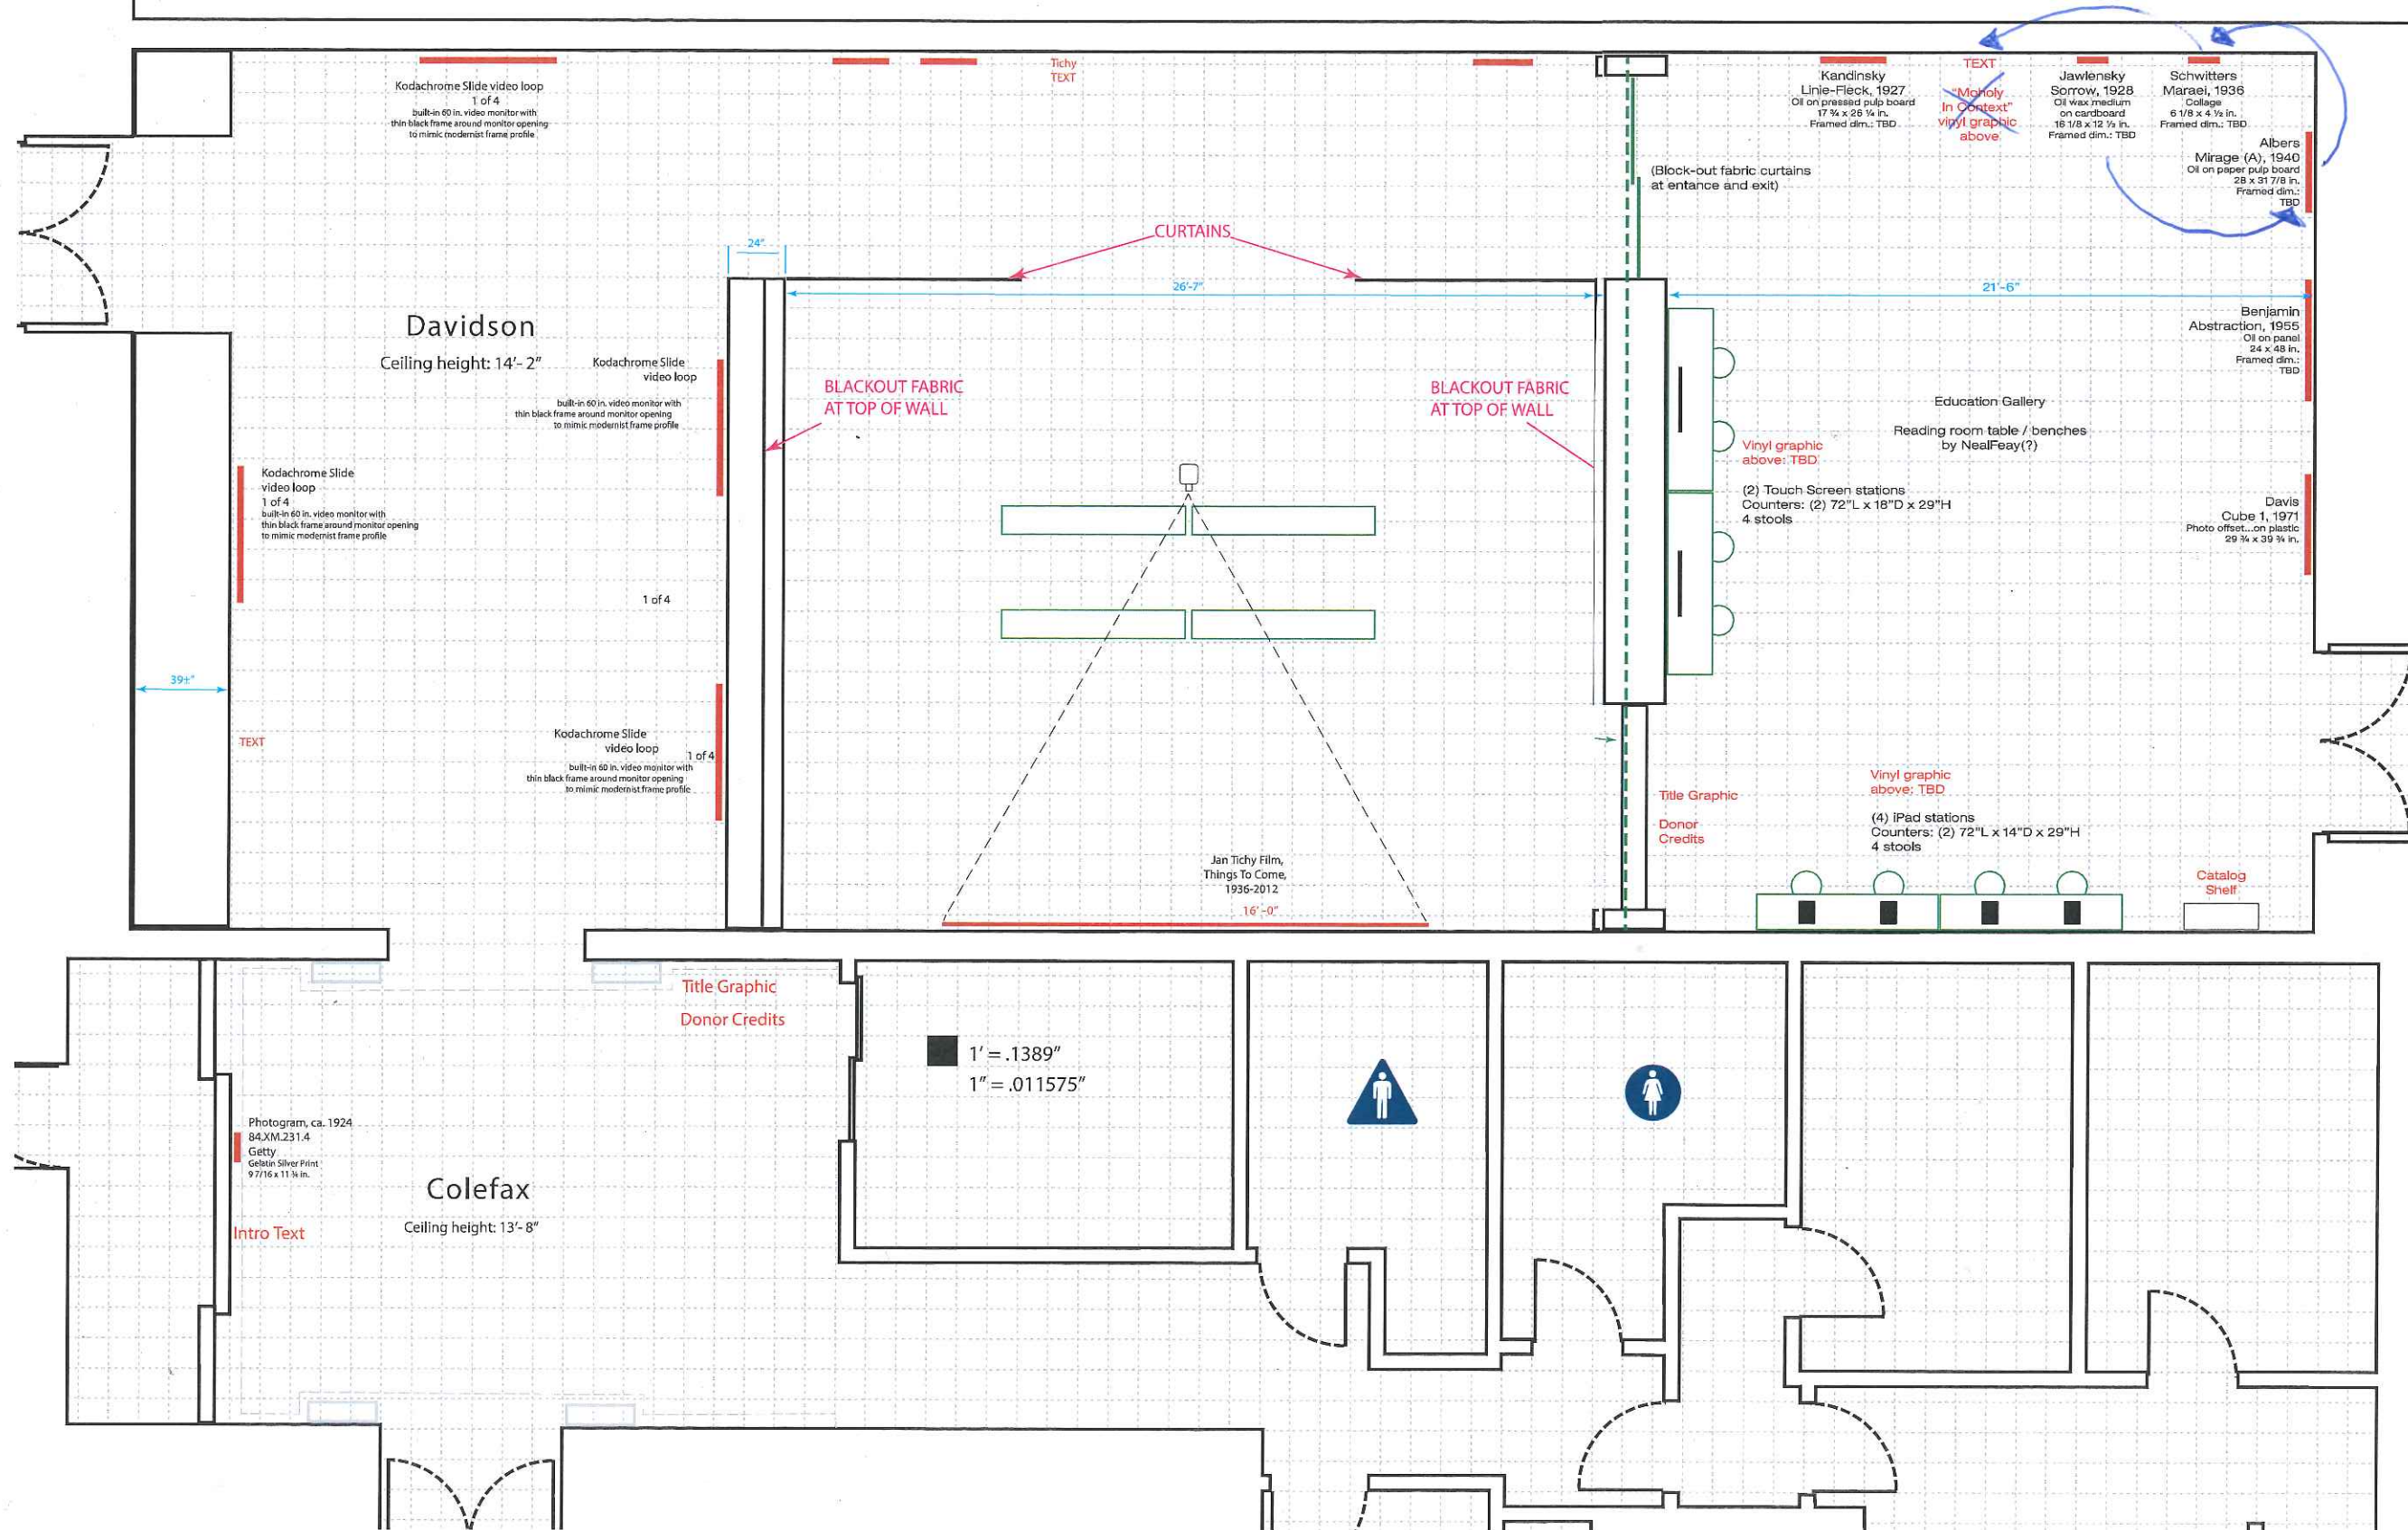

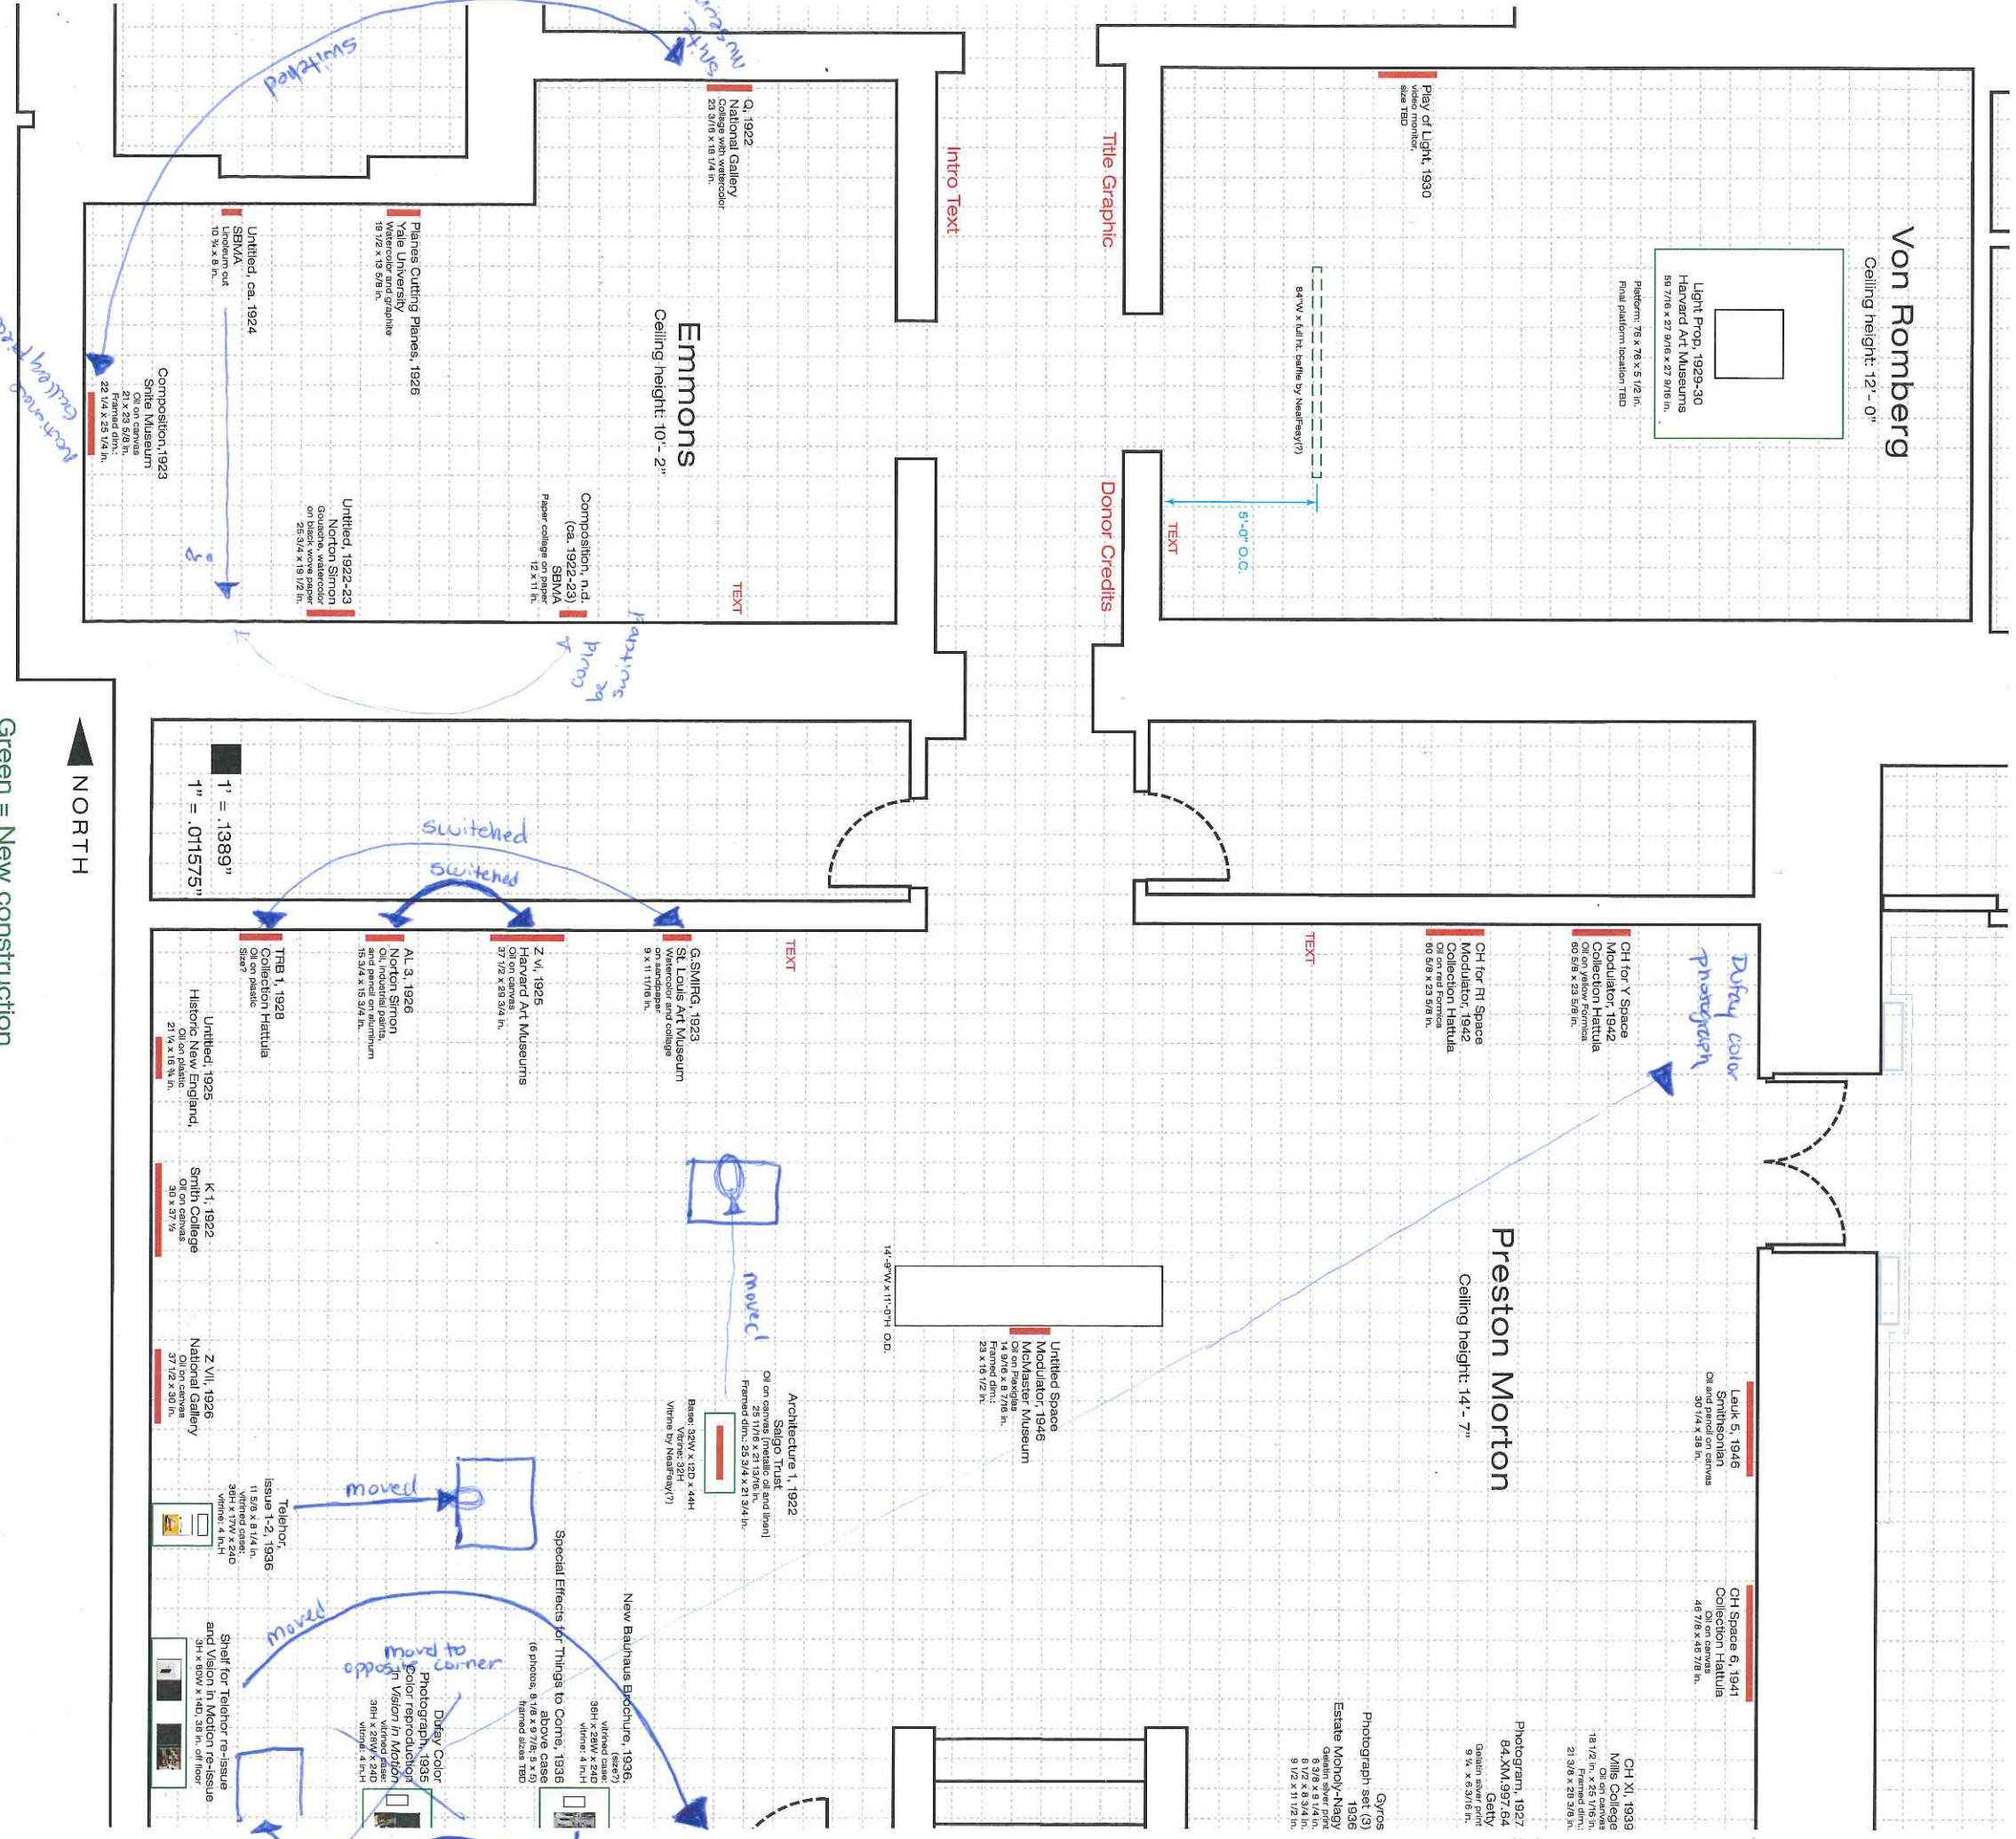

NORTH  
 Green = New construction  
 Grey = Moved or demolished temporary walls  
 Black = Reused existing walls

JOSEPH COOCHAND DESIGN

Moholy-Nagy  
 Exhibition Design  
 Version 5  
 Date: 5.11.15